
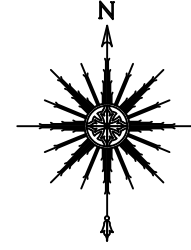


# PLANIMETRIA EKZISTUESE

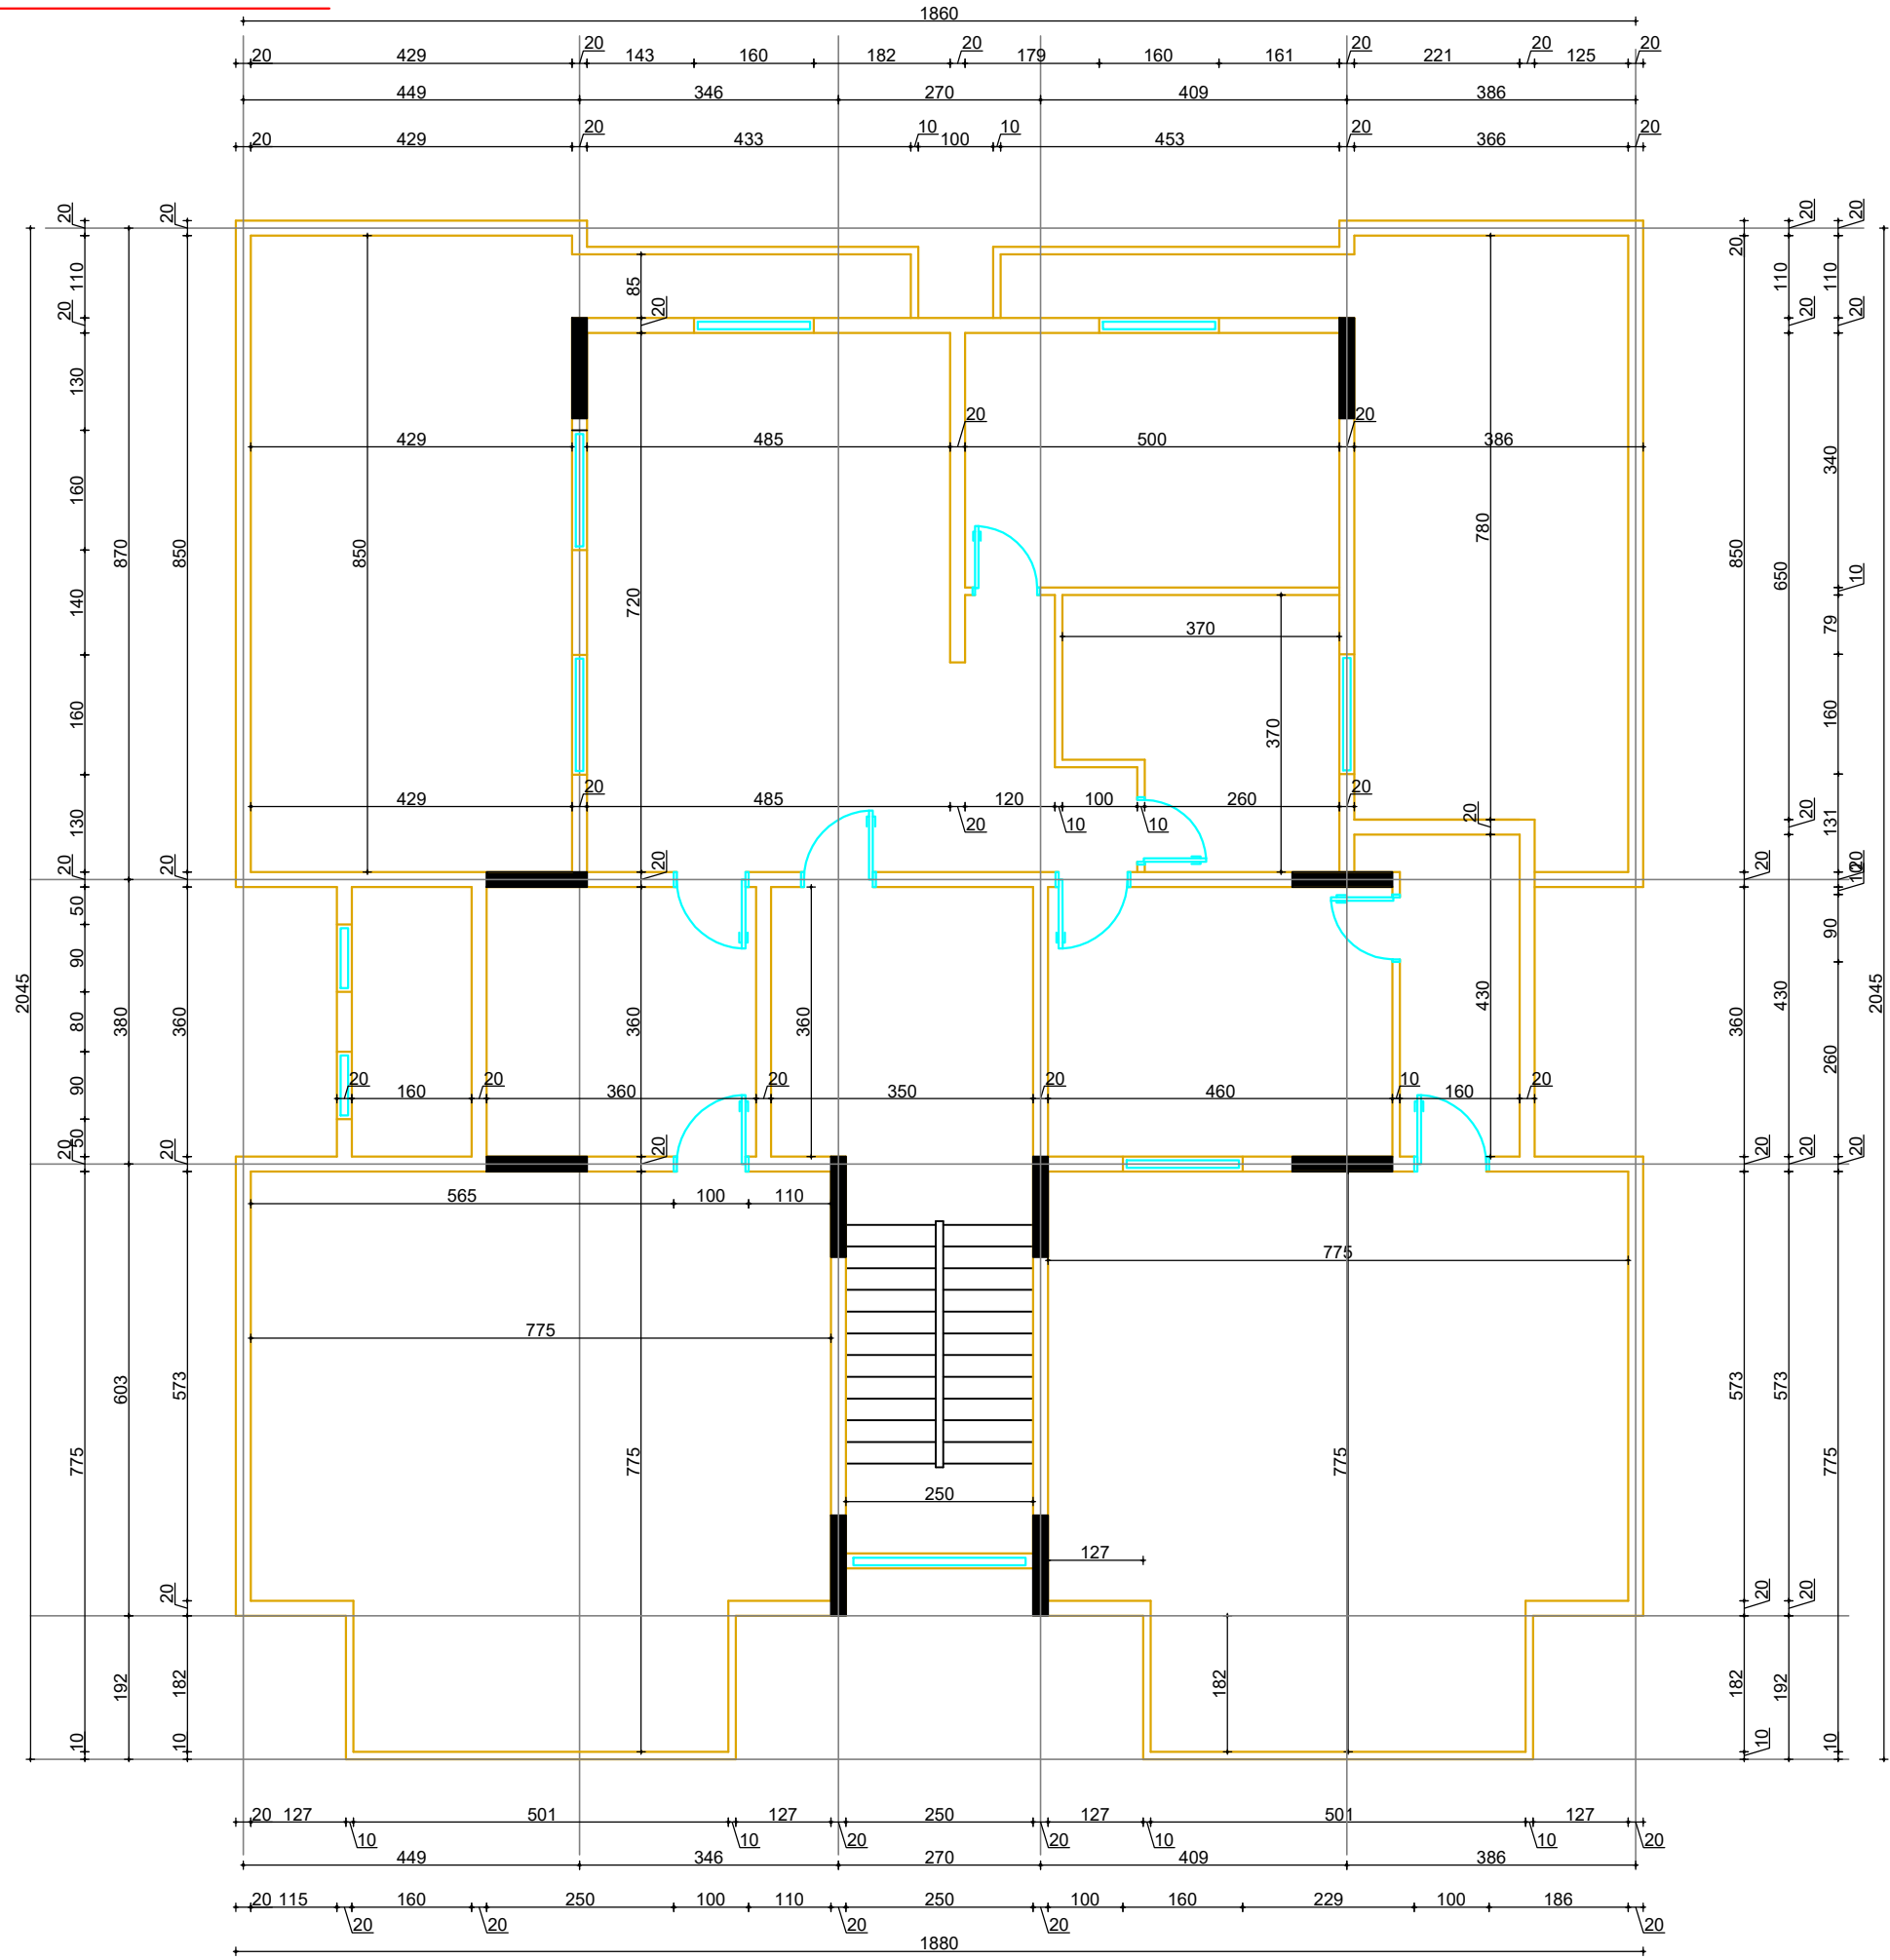

<b>Projekt zbatimi</b>	OBJEKTI: RIPARIM CATI EKZISTUESE - VLORE		Projektues Investitor	Projektim - Ndertim "DEMAK" shpk
	RIKONSTRUKSION CATI EKZISTUESE		"DANIELA MAURI"	
Shkalla 1 : 150				